


T:\Southland\documents\23000\23052 - BEARDEN PROPERTY - MACALLAN\CIVIL\DESIGN\23052_Design.dwg 12/16/2024 12:48 PM




PER RIGHT-OF-WAY AND TRACK MAP FOR WESTERN AND ATLANTIC R.R.
STATION 2745+60 TO STATION 2851+20 - MAP V24426, DATED JUNE 30, 1916
(NOTE: TRACK MAP SHOWS NO CENTERLINE CURVE DATA. R/W COMPUTED FROM OFFSET.)

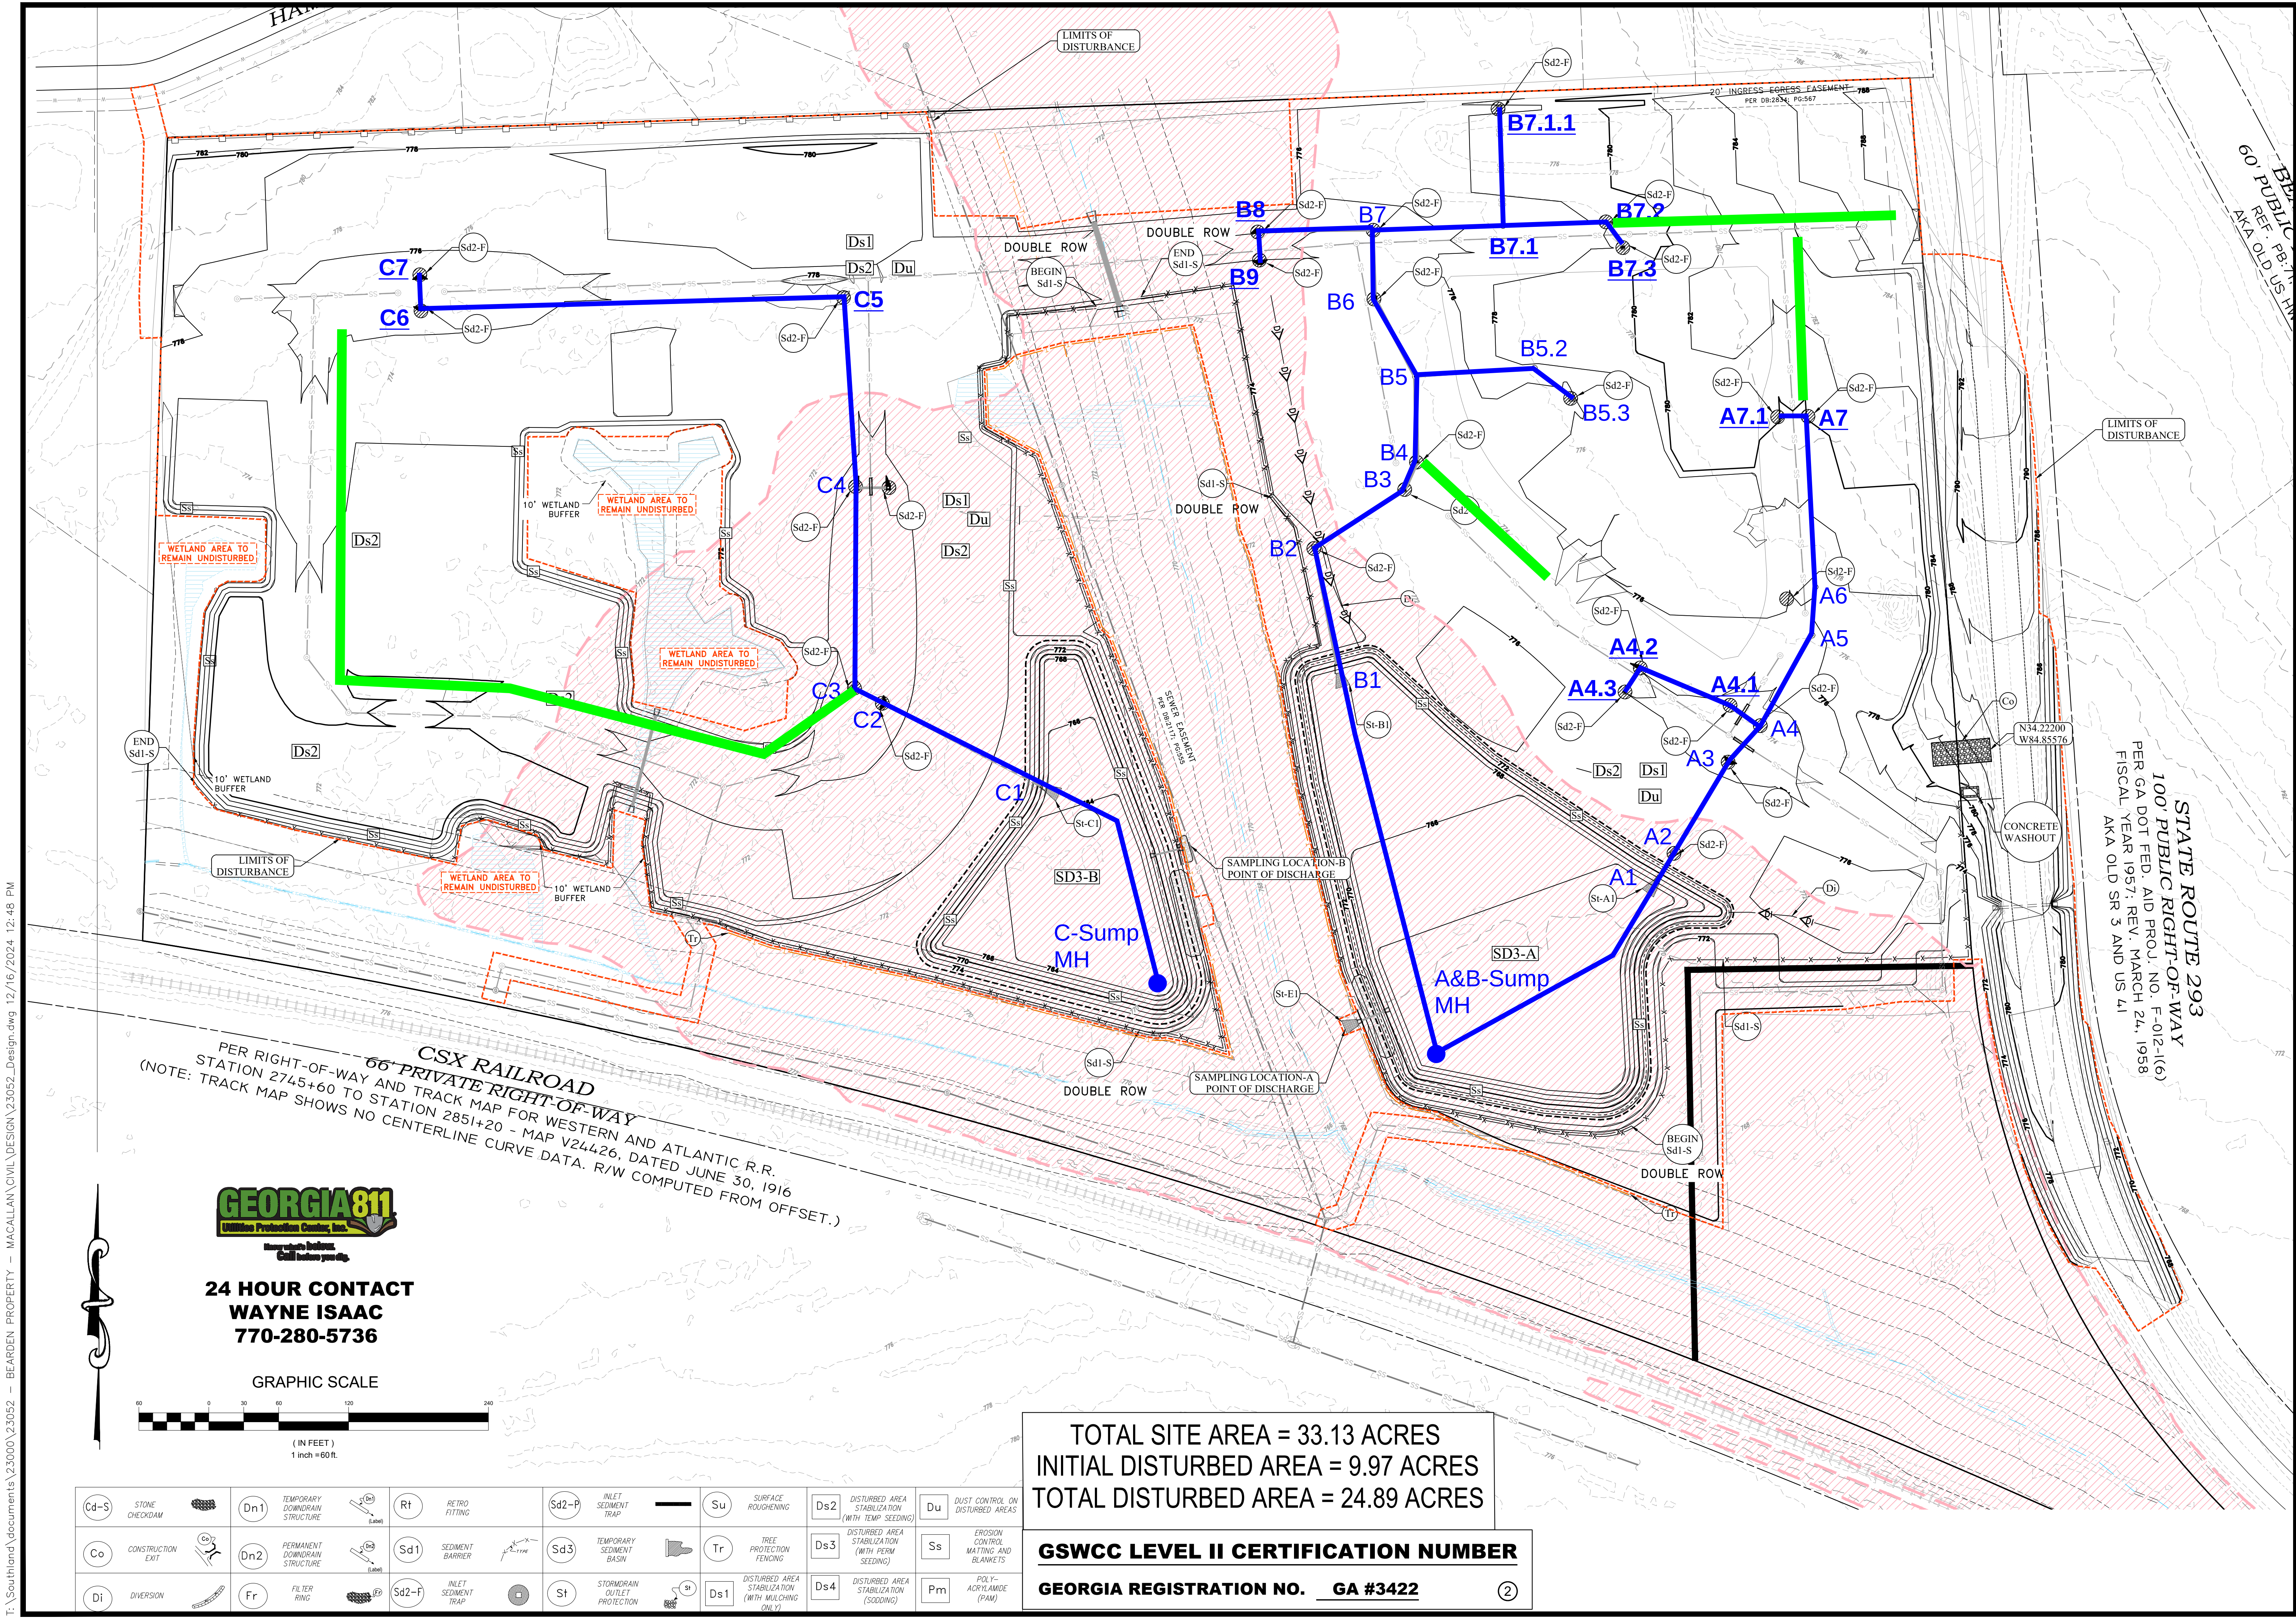

24 HOUR CONTACT
WAYNE ISAAC
770-280-5736

GRAPHIC SCALE

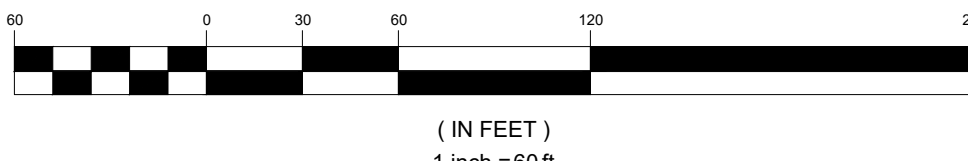

TOTAL SITE AREA = 33.13 ACRES
INITIAL DISTURBED AREA = 9.97 ACRES
TOTAL DISTURBED AREA = 24.89 ACRES

GSWCC LEVEL II CERTIFICATION NUMBER
GEORGIA REGISTRATION NO. GA #3422

Cd-S	STONE CHECKDAM	Dn1	TEMPORARY DOWNDRAIN STRUCTURE	Rt	RETRO FITTING	Sd2-F	INLET SEDIMENT TRAP	Su	SURFACE ROUGHENING	Ds2	DISTURBED AREA STABILIZATION (WITH TEMP. SEEDING)	Du	DUST CONTROL ON DISTURBED AREAS
Co	CONSTRUCTION EXIT	Dn2	PERMANENT DOWNDRAIN STRUCTURE	Sd1	SEDIMENT BARRIER	Sd3	TEMPORARY SEDIMENT BASIN	Tr	TREE PROTECTION FENCING	Ds3	DISTURBED AREA STABILIZATION (WITH PERM. SEEDING)	Ss	EROSION CONTROL MATTING AND BLANKETS
Di	DIVERSION	Fr	FILTER RING	Sd2-F	INLET SEDIMENT TRAP	St	STORMDRAIN OUTLET PROTECTION	Ds1	DISTURBED AREA STABILIZATION (WITH MULCHING ONLY)	Ds4	DISTURBED AREA STABILIZATION (SODDING)	Pm	POLY-ACRYLAMIDE (PAM)

PROJECT NO.:
23052

DATE:
11/25/2024

REVISIONS:

DATE	DESCRIPTION
1	
2	
3	
4	
5	
6	

SOUTHLAND
ENGINEERING

CIVIL ENGINEERS - LAND SURVEYORS - LAND PLANNERS
114 OLD MILL ROAD, CARTERSVILLE, GA 30120 PH: 770.387.0440 FAX: 770.607.5151

CROSSROADS

LOCATED IN LAND LOTS 89, 90
5TH DISTRICT, 3RD SECTION
BARTOW COUNTY, GEORGIA

SHEET TITLE:
INTERMEDIATE
EROSION
CONTROL
PLAN

SHEET NO.:
C502